

+971 (0) 4 398 9055

340 RIVERSIDE RESCENT










# Relocate your senses

Indulge your senses in more than 8 million square feet of exquisite waterfront serenity.

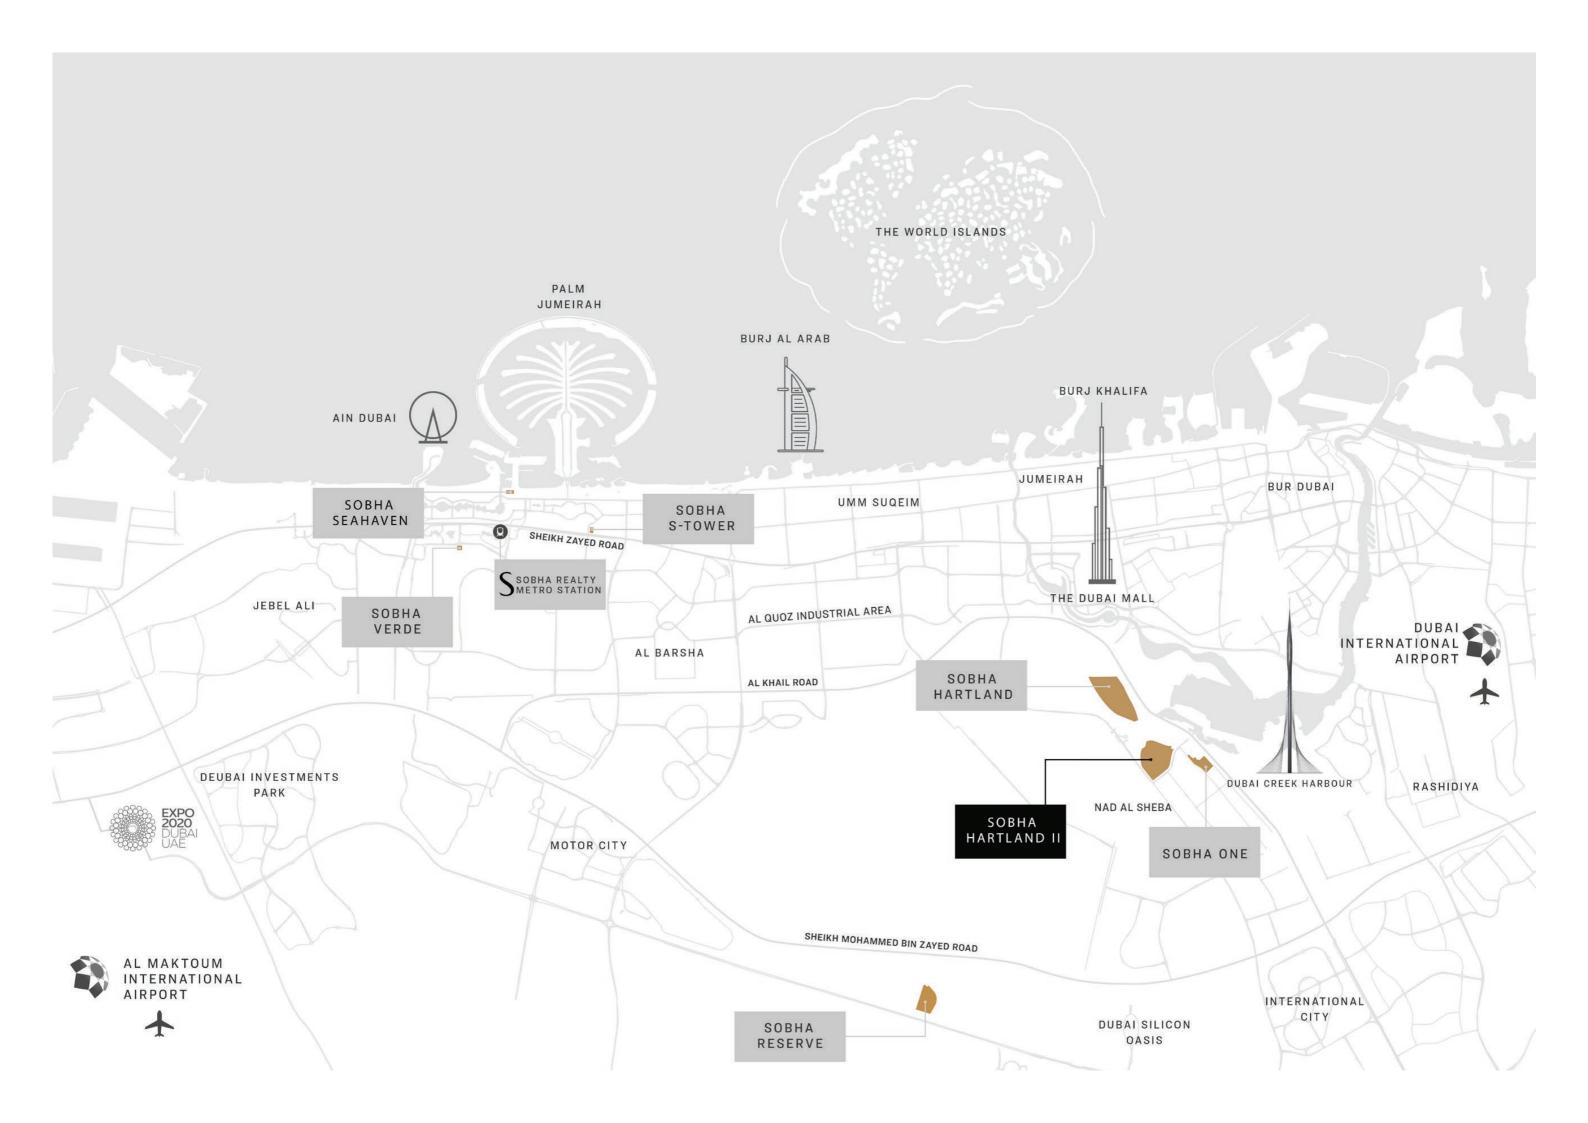

# A depiction of true vibrancy

Close to the pulsating heart of Dubai.







SOBHA HARTLAND & 2 INTERNATIONAL SCHOOLS


















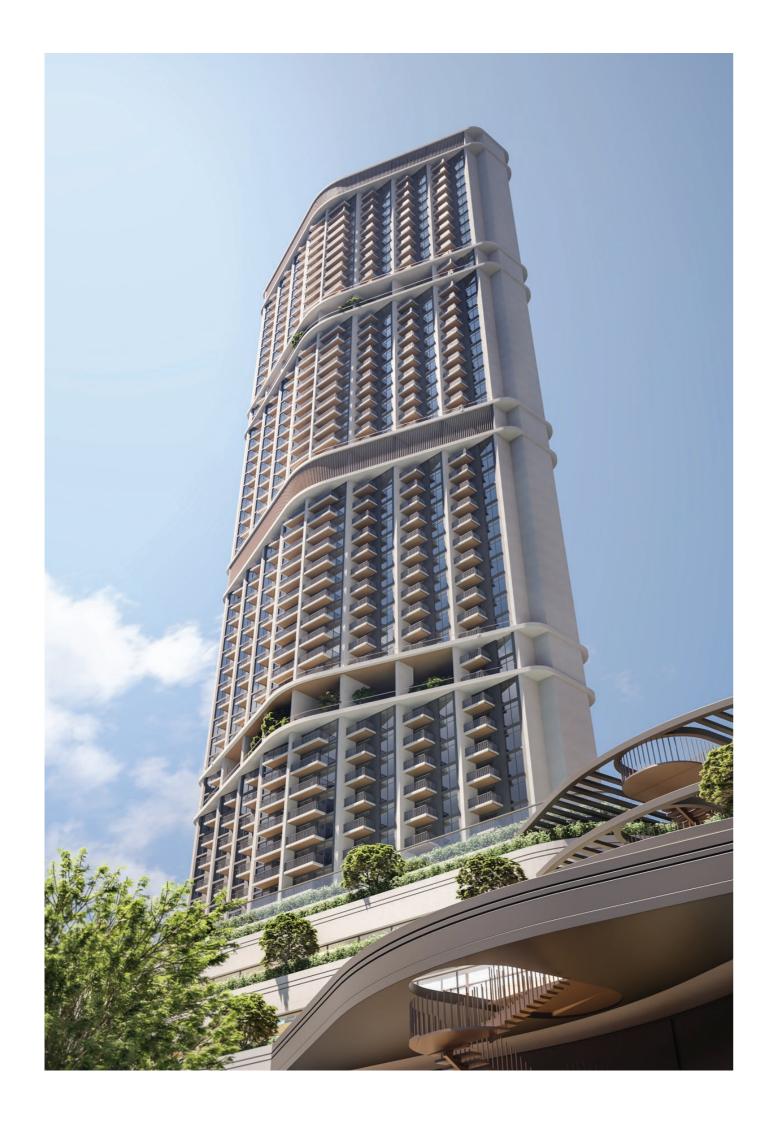


# This is 340 RIVERSIDE (RESCENT



340 reasons to elevate your quality of life. Here are a mere few. A spectacular tower nestled within Sobha Hartland II 340 Riverside Crescent encompasses a rich sense of community and superlative waterfront living in one of the city's most sought-after locations.




Discover a mirror to your soul

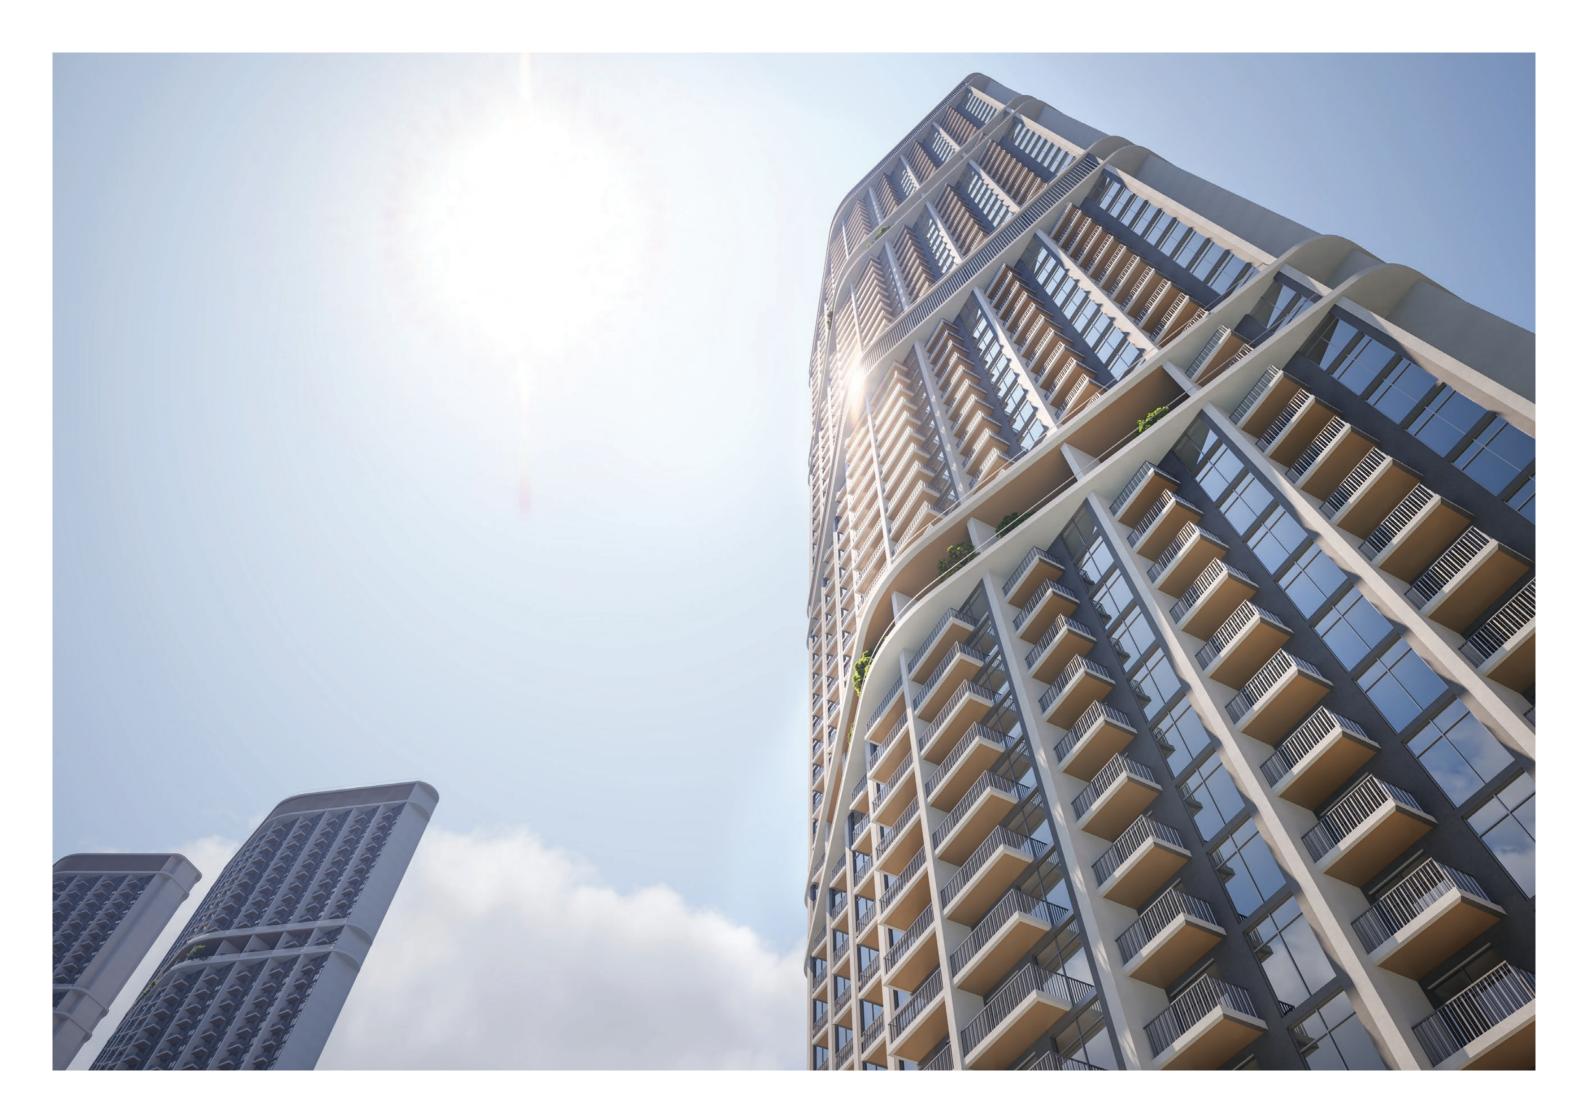

## 340 RIVERSIDE (RESCENT



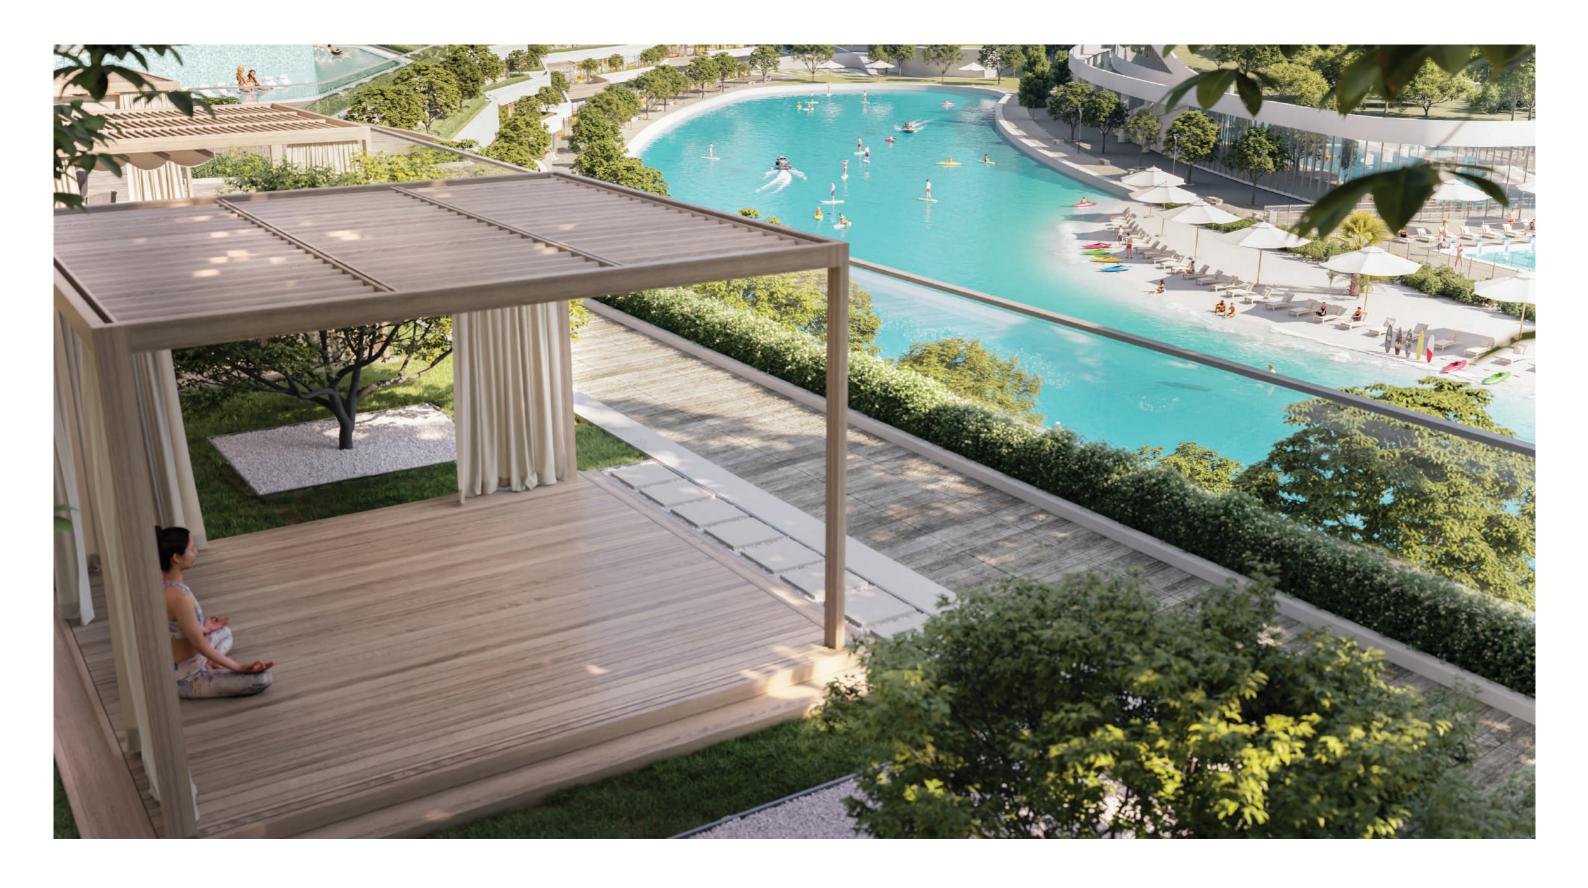

The epitome of a vibrant community ambience

Discover a sense of belonging among likeminded residence, where the bonds of genuine community living are fostered through high-quality amenities, creating a truly enriching experience.






Exceptional as expected

Elegant-styled abodes expertly crafted to create a sense of relaxed wellbeing amid lavish surrounds for everlasting luxury.



Serene waterfront setting, world-class amenities, excellent locality 340 Riverside Crescent is the ultimate lifestyle venue. Start your day with a casual stroll through inspiring surrounds. Discover pristine beaches. Savour views of the vibrant Dubai and sprawling greenery from your exclusive Sky Gardens haven. End your day as the golden setting sun soothes your senses.




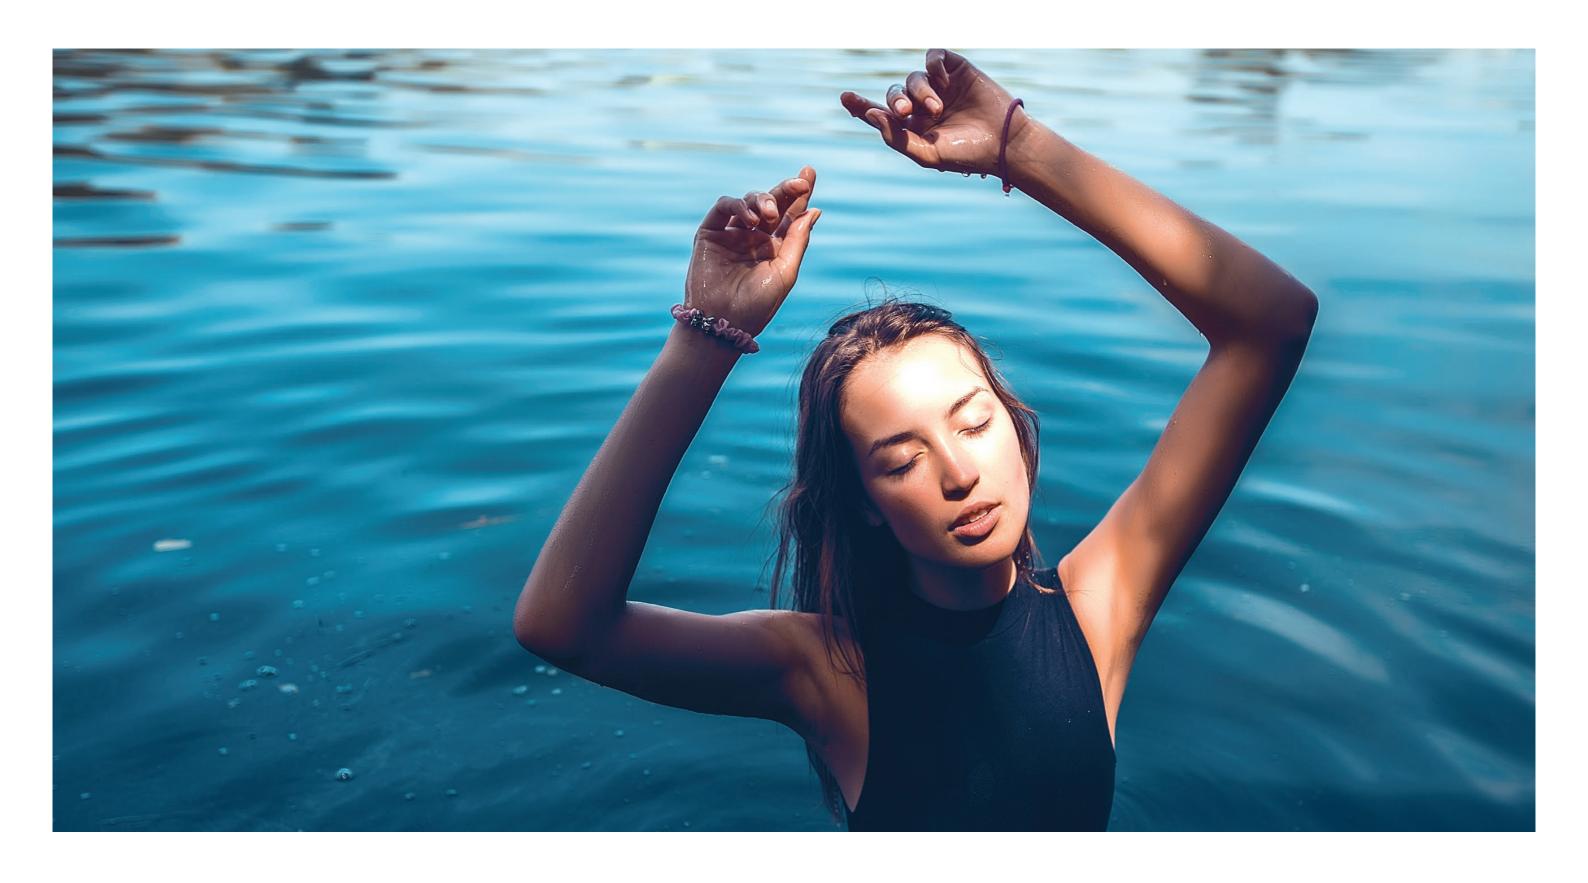

Add a splash of colour to your day

Secure a front-row seat to outstanding waterfront living.

Take a plunge into your generously sized infinity pool and simply relax your stresses away.

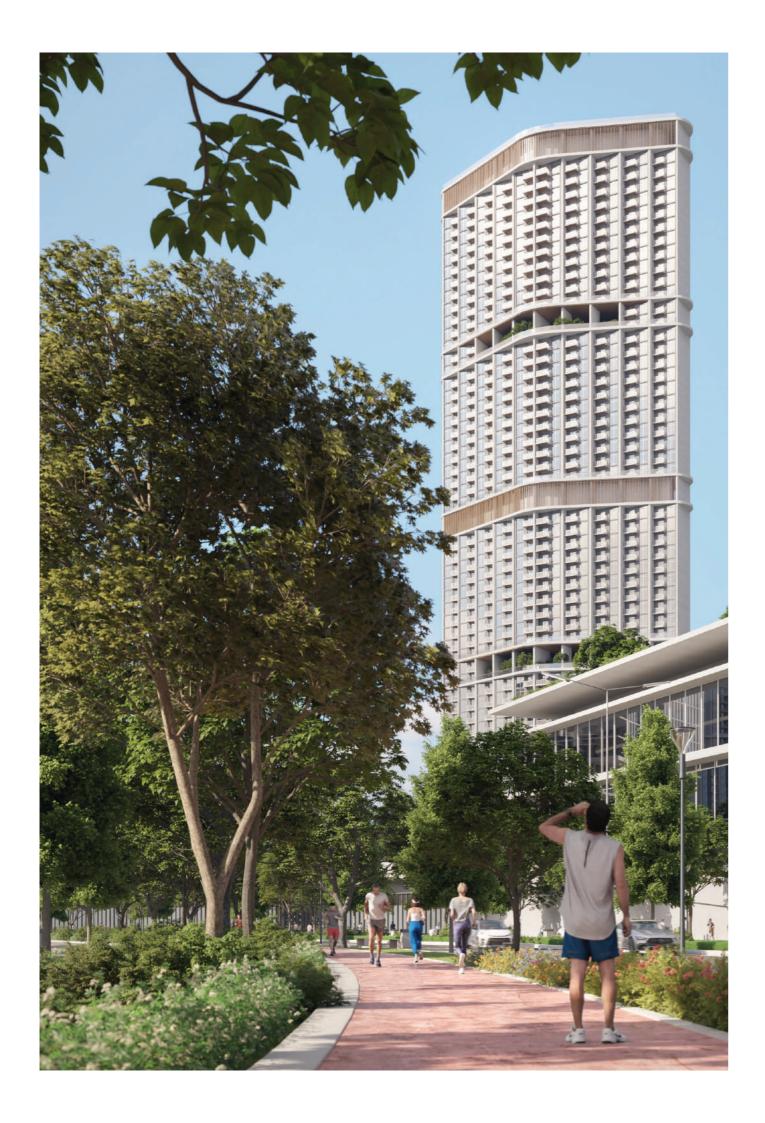


## An exertion excursion

Reward mind and body, elevate your physical wellbeing while savouring all the thoughtfully conceived facilities that complement your discerning quality of life. Elevate your endurance and stamina with our cutting edge fitness trails.





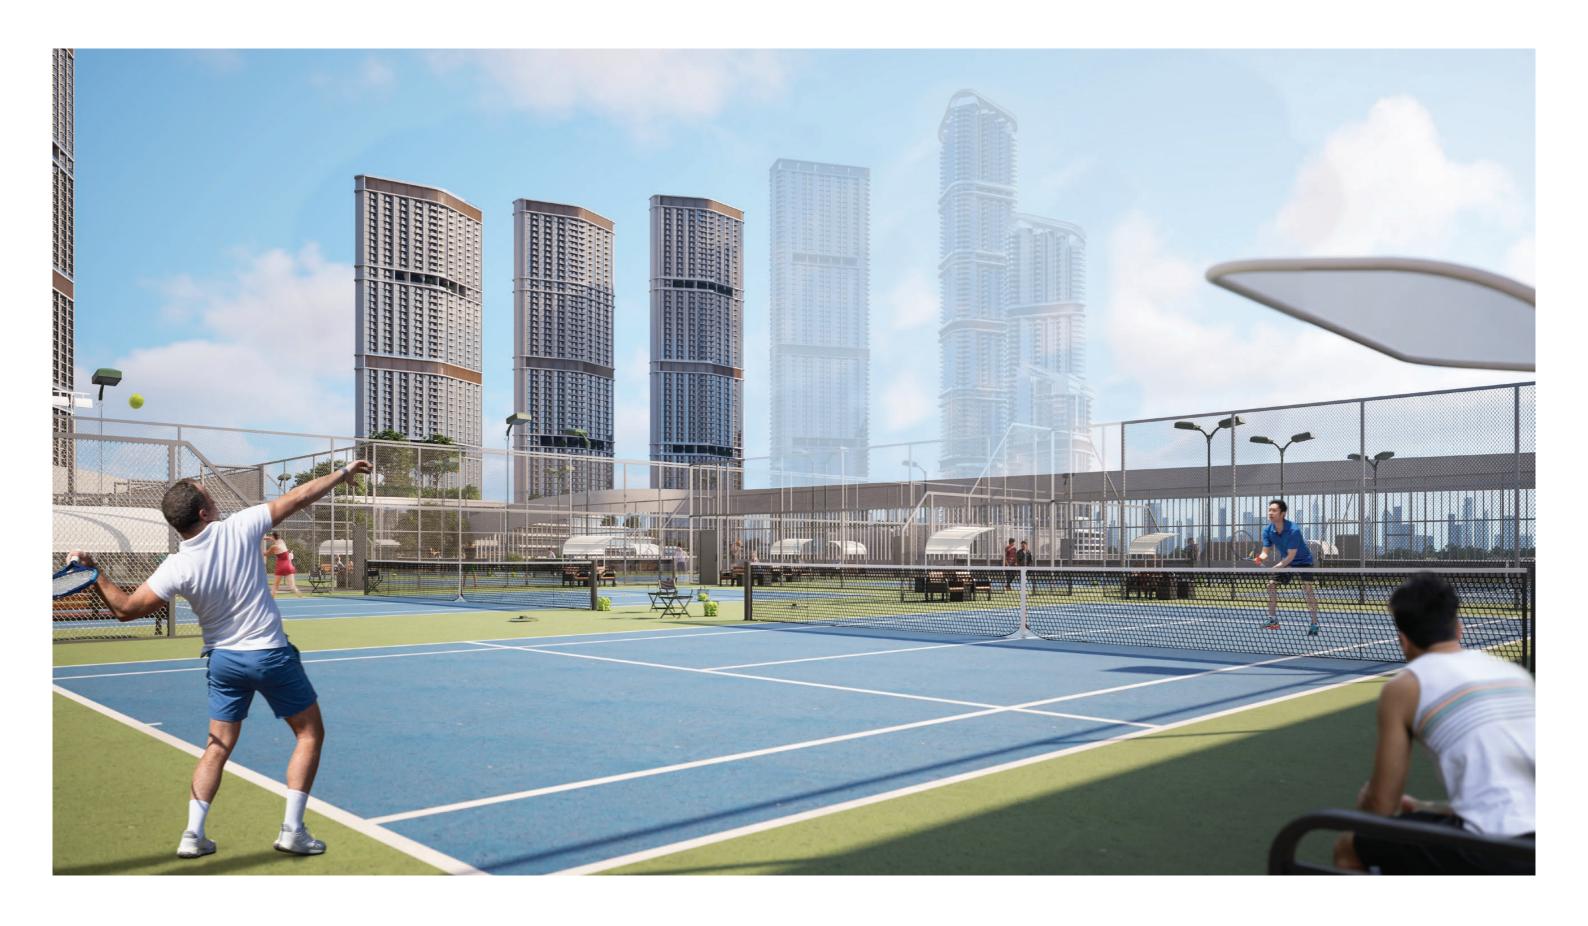






At the peak of paradise

Defined by its elegant waterfront aesthetic, every detail of 340 Riverside Crescent has been thoughtfully contemplated to create a welcoming and peaceful environ. Discover endless culinary delights across the boardwalk.

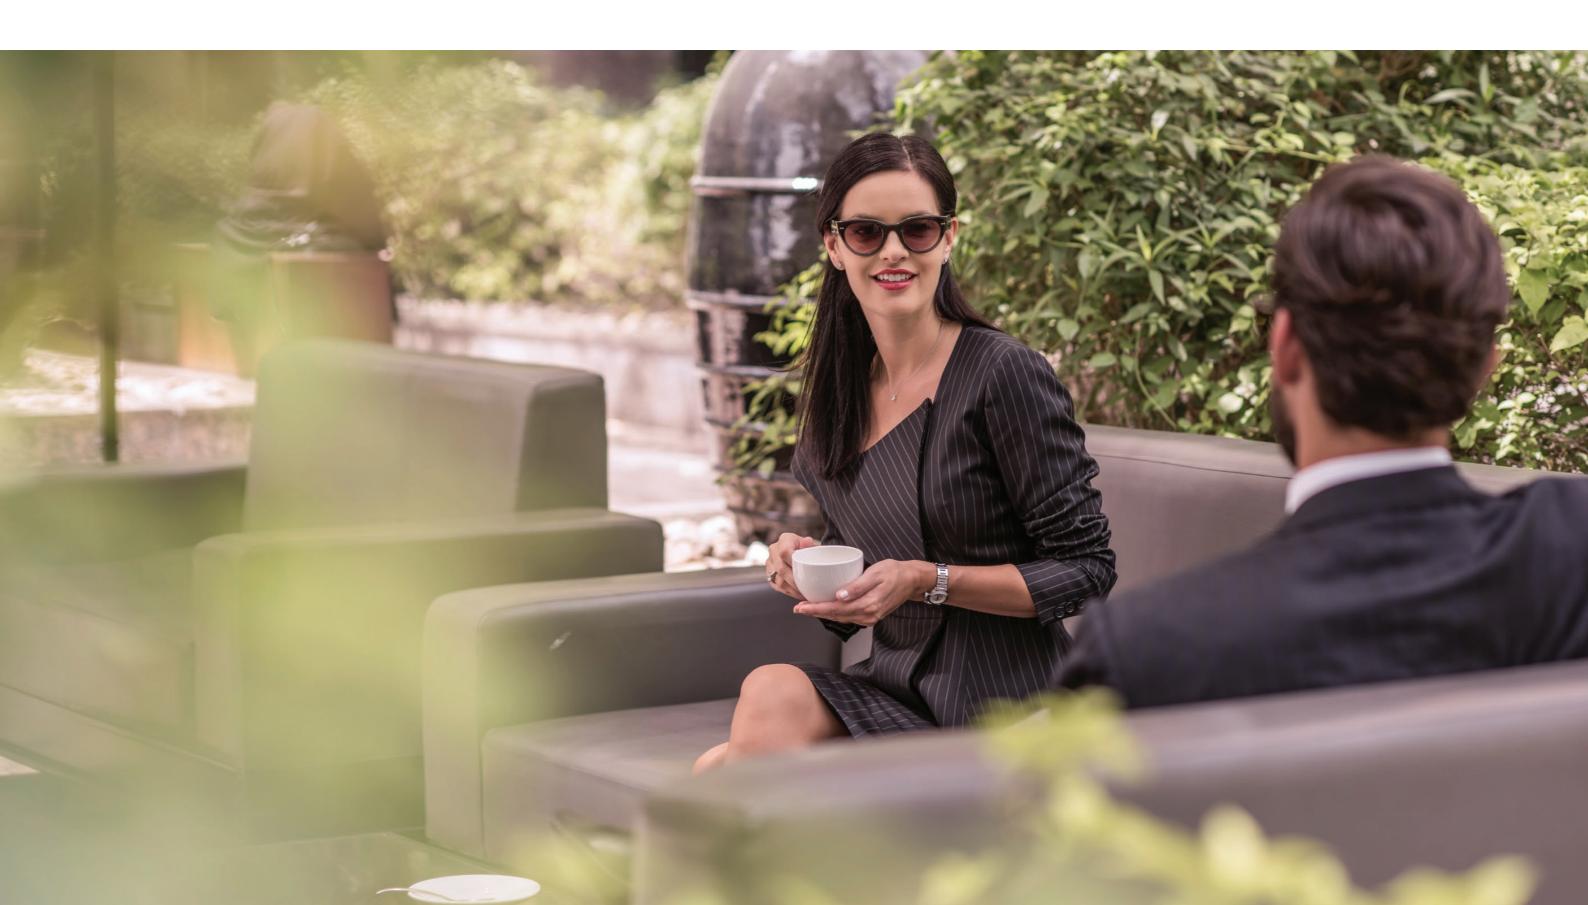






Sky Gardens, the height of selectivity

Recreation is the name of the game you indulge in a range of stimulating activities at Sky Gardens. Inspiring views across the city come as standard.

FLOOR AND UNIT PLAN LAYOUTS



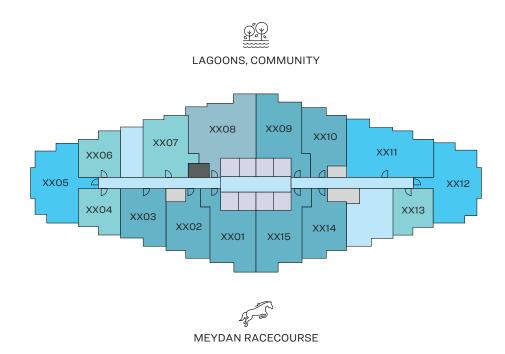


LEVEL 08-17, 21-29, 33-42, 46-55

#### **TOTAL SALEABLE AREA**


SUITE = 444.23 SQ.FT. BALCONY = 55.11 SQ.FT. TOTAL = 499.34 SQ.FT.



#### TYPE A (with balcony)

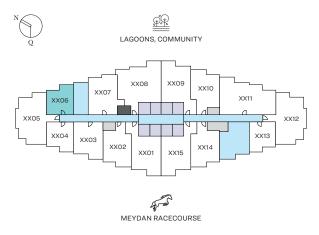

LEVEL 08-16, 21-29, 33-41, 46-55

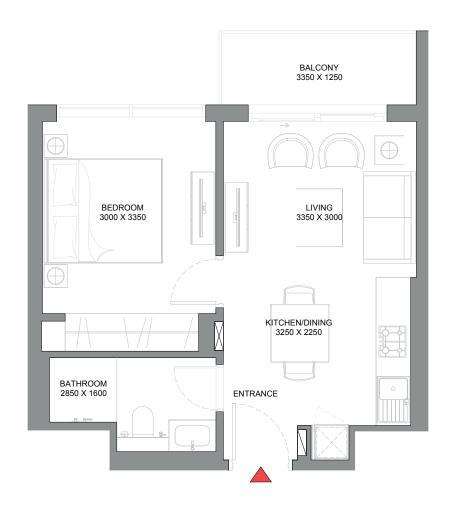

List of unit numbers with this unit plan:



#### **VIEWS**

#### Lagoons, Community


806, 906, 1006, 1106, 1206, 1306, 1406, 1506, 1606, 2106, 2206, 2306, 2406, 2506, 2606, 2706, 2806, 2906, 3306, 3406, 3506, 3606, 3706, 3806, 3906, 4006, 4106, 4606, 4706, 4806, 4906, 5006, 5106, 5206, 5306, 5406, 5506

#### TYPE A (with balcony) VARIANT 1


#### **TOTAL SALEABLE AREA**

SUITE = 441.00 SQ.FT. BALCONY = 54.36 SQ.FT. TOTAL = 495.36 SQ.FT.



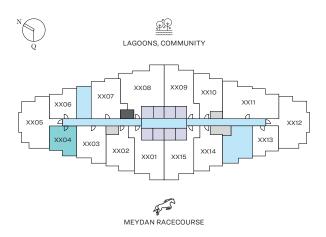

LEVEL 08-17, 21-29, 33-42, 46-55

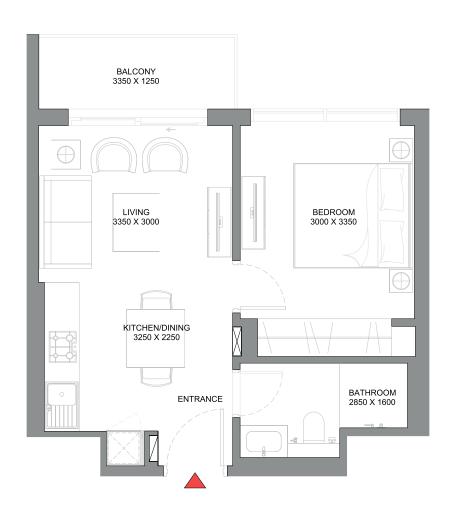

List of unit numbers with this unit plan:



#### **VIEWS**

#### Meydan Racecourse


804, 904, 1004, 1104, 1204, 1304, 1404, 1504, 1604, 1704, 2104, 2204, 2304, 2404, 2504, 2604, 2704, 2804, 2904, 3304, 3404, 3504, 3604, 3704, 3804, 3904, 4004, 4104, 4204, 4604, 4704, 4804, 4904, 5004, 5104, 5204, 5304, 5404, 5504

#### TYPE A (with balcony) VARIANT 2


#### **TOTAL SALEABLE AREA**

SUITE = 446.70 SQ.FT. BALCONY = 55.11 SQ.FT. TOTAL = 501.81 SQ.FT.



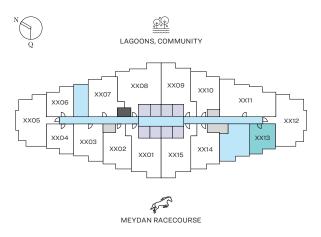

LEVEL 08-17, 21-29, 33-42, 46-55

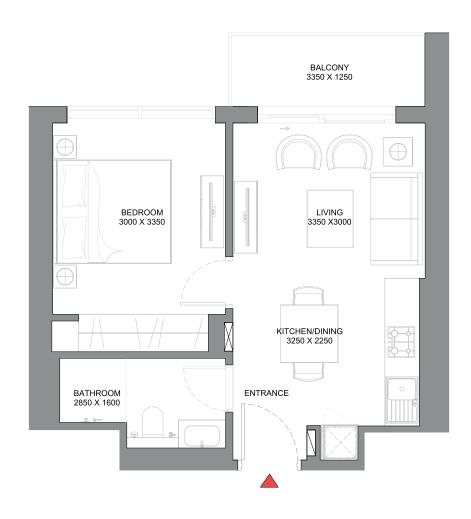

List of unit numbers with this unit plan:



#### **VIEWS**

#### Meydan Racecourse

813, 913, 1013, 1113, 1213, 1313, 1413, 1513, 1613, 1713, 2113, 2213, 2313, 2413, 2513, 2613, 2713, 2813, 2913, 3313, 3413, 3513, 3613, 3713, 3813, 3913, 4013, 4113, 4213, 4613, 4713, 4813, 4913, 5013, 5113, 5213, 5313, 5413, 5513


Disclaimer: 1. All dimensions are in metric, measured to wall finishes. 2. All materials, dimensions & drawings are approximate. 3. Information is subject to change without notice, at developer's absolute discretion. 4. Actual area may vary from the stated area. 5. Drawing are not to scale. 6. All images used are for illustrative purpose only and do not represent the actual size, features, specifications, fittings and furnishings. 7. The developer reserves the right to make revisions/ alterations, at its absolute discretion, without any liability whatsoever.

## TYPE B (with powder room + balcony)


#### **TOTAL SALEABLE AREA**

SUITE = 702.02 SQ.FT. BALCONY = 54.36 SQ.FT. TOTAL = 756.38 SQ.FT.



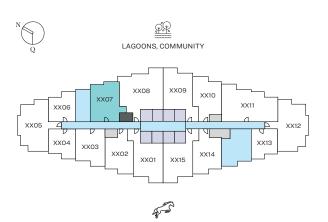

LEVEL 08-16, 21-29, 33-41, 46-55

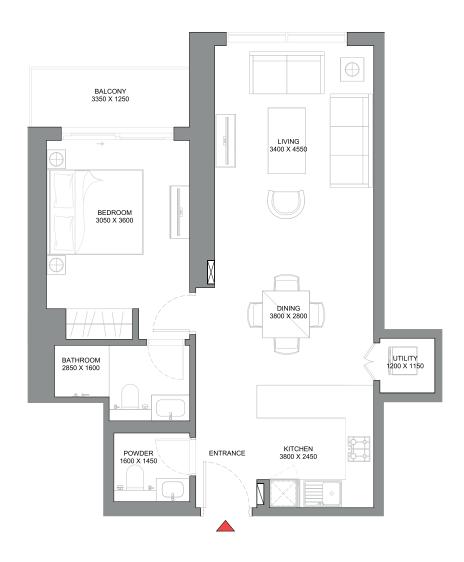

List of unit numbers with this unit plan:



#### **VIEWS**

#### Lagoons, Community


807, 907, 1007, 1107, 1207, 1307, 1407, 1507, 1607, 2107, 2207, 2307, 2407, 2507, 2607, 2707, 2807, 2907, 3307, 3407, 3507, 3607, 3707, 3807, 3907, 4007, 4107, 4607, 4707, 4807, 4907, 5007, 5107, 5207, 5307, 5407, 5507

#### **TOTAL SALEABLE AREA**

SUITE = 585.02 SQ.FT. BALCONY = 54.36 SQ.FT. TOTAL = 639.38 SQ.FT.



#### TYPE A (with study room and powder room + balcony)

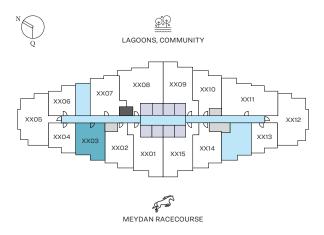

LEVEL 08-17, 21-29, 33-42, 46-55



List of unit numbers with this unit plan:



#### **VIEWS**

#### Meydan Racecourse


803, 903, 1003, 1103, 1203, 1303, 1403, 1503, 1603, 1703, 2103, 2203, 2303, 2403, 2503, 2603, 2703, 2803, 2903, 3303, 3403, 3503, 3603, 3703, 3803, 3903, 4003, 4103, 4203, 4603, 4703, 4803, 4903, 5003, 5103, 5203, 5303, 5403, 5503

## TYPE B (with study room + balcony)

#### **TOTAL SALEABLE AREA**

SUITE = 634.86 SQ.FT. BALCONY = 55.11 SQ.FT. TOTAL = 689.97 SQ.FT.



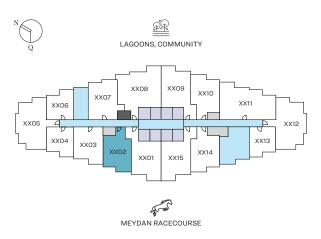

LEVEL 08-10, 12, 13, 15-17, 22-27, 29, 33-40, 46-50, 52-55



List of unit numbers with this unit plan:



### **VIEWS**

#### Meydan Racecourse


802, 902, 1002, 1202, 1302, 1502, 1602, 1702, 2202, 2302, 2402, 2502, 2602, 2702, 2902, 3302, 3402, 3502, 3602, 3702, 3802, 3902, 4002, 4602, 4702, 4802, 4902, 5002, 5202, 5302, 5402, 5502

TYPE B (with study room + balcony) VARIANT 1


#### **TOTAL SALEABLE AREA**

SUITE = 639.27 SQ.FT. BALCONY = 55.11 SQ.FT. TOTAL = 694.38 SQ.FT.



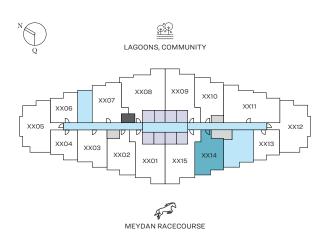

LEVEL 08-17, 21-29, 33-42, 46-55

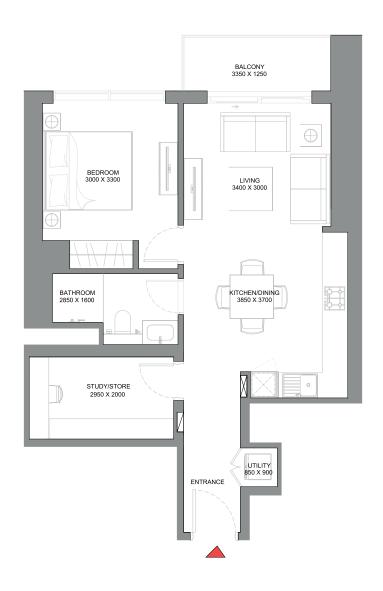

List of unit numbers with this unit plan:

#### Meydan Racecourse

**VIEWS** 

814, 914, 1014, 1114, 1214, 1314, 1414, 1514, 1614, 1714, 2114, 2214, 2314, 2414, 2514, 2614, 2714, 2814, 2914, 3314, 3414, 3514, 3614, 3714, 3814,3914, 4014, 4114, 4214, 4614, 4714, 4814, 4914, 5014, 5114, 5214, 5314, 5414, 5514






#### **TOTAL SALEABLE AREA**


SUITE = 812.89 SQ.FT. BALCONY = 57.59 SQ.FT. TOTAL = 870.48 SQ.FT.

## UNIT

#### TYPE C (with study room and powder room + balcony)

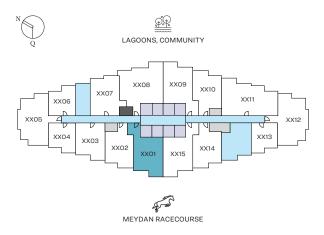

LEVEL 08-17, 21-29, 33-42, 46-55

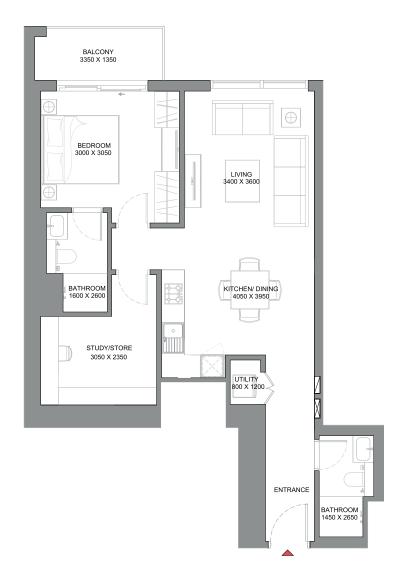

List of unit numbers with this unit plan:



#### **VIEWS**

#### Meydan Racecourse


801, 901, 1001, 1101, 1201, 1301, 1401, 1501, 1601, 1701, 2101, 2201, 2301, 2401, 2501, 2601, 2701, 2801, 2901, 3301, 3401, 3501, 3601, 3701, 3801, 3901, 4001, 4101, 4201, 4601, 4701, 4801, 4901, 5001, 5101, 5201, 5301, 5401, 5501

#### **TOTAL SALEABLE AREA**

SUITE = 813.21 SQ.FT. BALCONY = 57.59 SQ.FT. TOTAL = 870.80 SQ.FT.

## UNIT

#### TYPE C (with study room and powder room + balcony) VARIANT 1

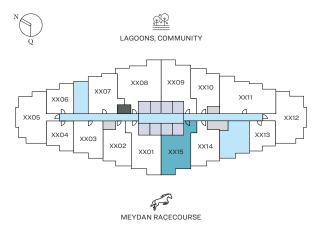

LEVEL 08-17, 21-29, 33-42, 46-55



List of unit numbers with this unit plan:



#### **VIEWS**

#### Meydan Racecourse

815, 915, 1015, 1115, 1215, 1315, 1415, 1515, 1615, 1715, 2115, 2215, 2315, 2415, 2515, 2615, 2715, 2815, 2915, 3315, 3415, 3515, 3615, 3715, 3815, 3915, 4015, 4115, 4215, 4615, 4715, 4815, 4915, 5015, 5115, 5215, 5315, 5415, 5515

Disclaimer: 1. All dimensions are in metric, measured to wall finishes. 2. All materials, dimensions & drawings are approximate. 3. Information is subject to change without notice, at developer's absolute discretion. 4. Actual area may vary from the stated area. 5. Drawing are not to scale. 6. All images used are for illustrative purpose only and do not represent the actual size, features, specifications, fittings and furnishings. 7. The developer reserves the right to make revisions/ alterations, at its absolute discretion, without any liability whatsoever.

#### **TOTAL SALEABLE AREA**


SUITE = 813.75 SQ.FT. BALCONY = 57.59 SQ.FT.

## TOTAL = 871.34 SQ.FT.




UNIT

#### TYPE C (with study room and powder room + balcony) VARIANT 2

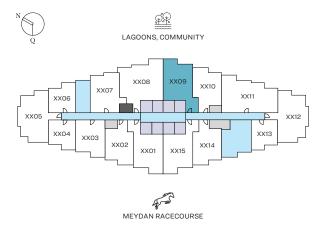

LEVEL 08-16, 21-29, 33-41, 46-55

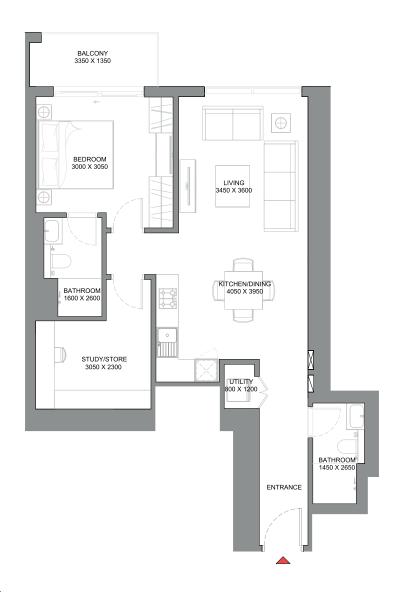

List of unit numbers with this unit plan:

#### **VIEWS**

Lagoons, Community


809, 909, 1009, 1109, 1209, 1309, 1409, 1509, 1609, 2109, 2209, 2309, 2409, 2509, 2609, 2709, 2809, 2909, 3309, 3409, 3509, 36090, 36090, 36090, 36090, 36090, 3609, 3609, 36090, 36090, 36090, 36090, 36090, 36090, 36090, 36090, 36090, 36090, 36090, 36090, 36090, 36090, 36090, 36093709, 3809, 3909, 4009, 4109, 4609, 4709, 4809, 4909, 5009, 5109, 5209, 5309, 5409, 5509

#### **TOTAL SALEABLE AREA**


SUITE = 629.47 SQ.FT. BALCONY = 55.11 SQ.FT. TOTAL = 684.58 SQ.FT.

UNIT

#### TYPE D (with study room + balcony)

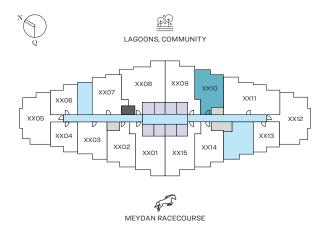

LEVEL 08-16, 21-29, 33-41, 46-55

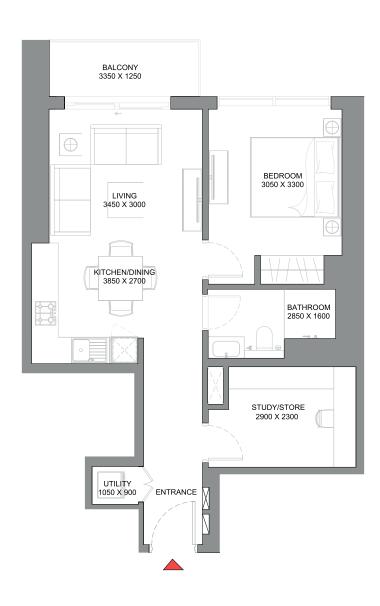

List of unit numbers with this unit plan:

#### **VIEWS**

#### Lagoons, Community

810, 910, 1010, 1110, 1210, 1310, 1410, 1510, 1610, 2110, 2210, 2310, 2410, 2510, 2610, 2710, 2810, 2910, 3310, 3410, 3510, 3610, 3710, 3810, 3910, 4010, 4110, 4610, 4710, 4810, 4910, 5010, 5110, 5210, 5310, 5410, 5510




## TYPE A (with balcony)

#### **TOTAL SALEABLE AREA**

SUITE = 812.78 SQ.FT. BALCONY = 134.76 SQ.FT. TOTAL = 947.54 SQ.FT.



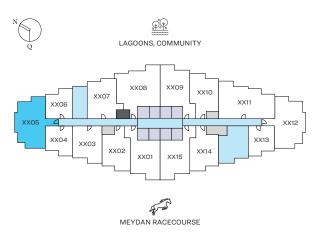

LEVEL 08-17, 21-29, 33-42, 46-55



List of unit numbers with this unit plan:



#### **VIEWS**

#### Lagoons, Community, Meydan Racecourse


805, 905, 1005, 1105, 1205, 1305, 1405, 1505, 1605, 1705, 2105, 2205, 2305, 2405, 2505, 2605, 2705, 2805, 2905, 3305, 3405, 3505, 3605, 3705, 3805, 3905, 4005, 4105, 4205, 4605, 4705, 4805, 4905, 5005, 5105, 5205, 5305, 5405, 5505

#### TYPE A (with balcony) VARIANT 1

#### **TOTAL SALEABLE AREA**

SUITE = 814.29 SQ.FT. BALCONY = 133.58 SQ.FT. TOTAL = 947.87 SQ.FT.



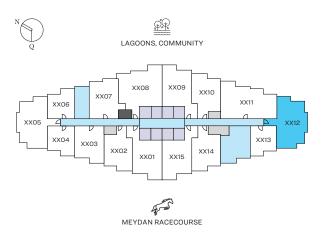

LEVEL 08-17, 21-29, 33-42, 46-55



List of unit numbers with this unit plan:



#### **VIEWS**

#### Lagoons, Community, Meydan Racecourse

812, 912, 1012, 1112, 1212, 1312, 1412, 1512, 1612, 1712, 2112, 2212, 2312, 2412, 2512, 2612, 2712, 2812, 2912, 3312, 3412, 3512, 3612, 3712, 3812, 3912, 4012, 4112, 4212, 4612, 4712, 4812, 4912, 5012, 5112, 5212, 5312, 5412, 5512


Disclaimer: 1. All dimensions are in metric, measured to wall finishes. 2. All materials, dimensions & drawings are approximate. 3. Information is subject to change without notice, at developer's absolute discretion. 4. Actual area may vary from the stated area. 5. Drawing are not to scale. 6. All images used are for illustrative purpose only and do not represent the actual size, features, specifications, fittings and furnishings. 7. The developer reserves the right to make revisions/ alterations, at its absolute discretion, without any liability whatsoever.

#### TYPE B (with powder room + balcony)


#### **TOTAL SALEABLE AREA**

SUITE = 1,023.97 SQ.FT. BALCONY = 108.82 SQ.FT. TOTAL = 1,132.79 SQ.FT.



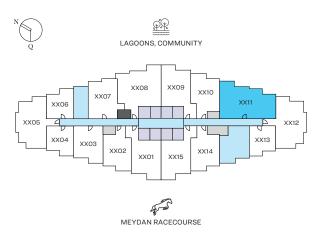

LEVEL 08-16, 21-29, 33-41, 46-55

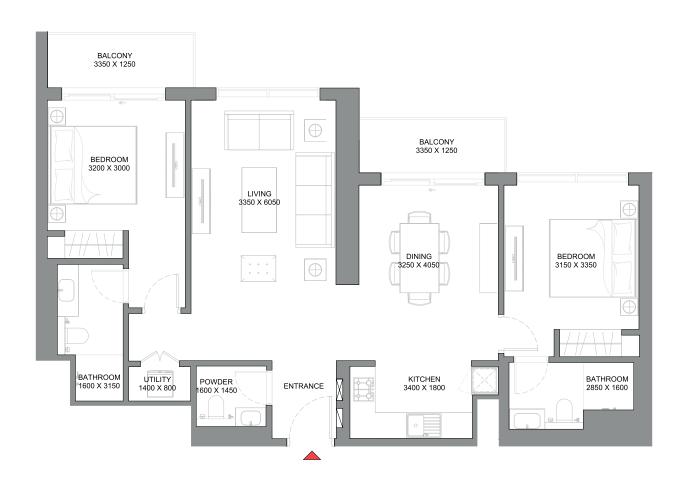

List of unit numbers with this unit plan:



#### **VIEWS**

#### Lagoons, Community


811, 911, 1011, 1111, 1211, 1311, 1411, 1511, 1611, 2111, 2211, 2311, 2411, 2511, 2611, 2711, 2811, 2911, 3311, 3411, 3511, 3611, 3711, 3811, 3911, 4011, 4111, 4611, 4711, 4811, 4911, 5011, 5111, 5211, 5311, 5411, 5511


#### **TOTAL SALEABLE AREA**

SUITE = 1,024.94 SQ.FT. BALCONY = 112.81 SQ.FT. TOTAL = 1,137.75 SQ.FT.

UNIT

#### TYPE A (with study room + balcony)

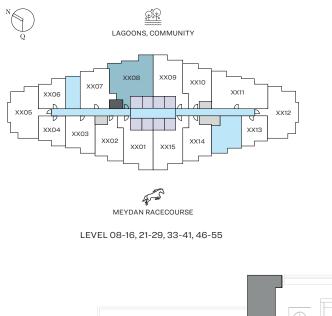

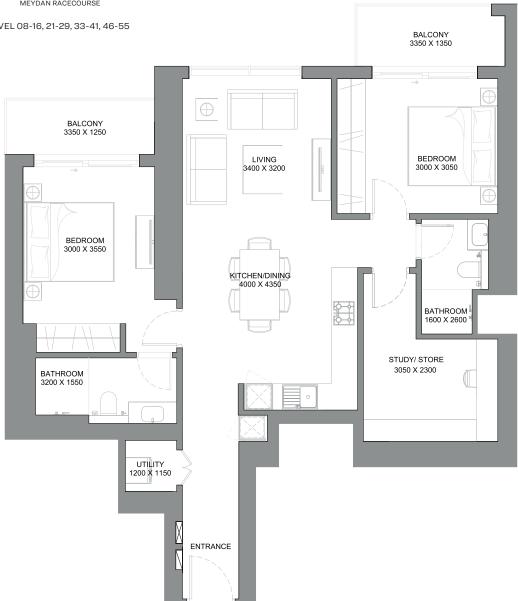

List of unit numbers with this unit plan:



#### **VIEWS**

Lagoons, Community

808, 908, 1008, 1108, 1208, 1308, 1408, 1508, 1608, 2108, 2208, 2308, 2408, 2508, 2608, 2708, 2808, 2908, 3308, 3408, 3508, 3608, 3708, 3808, 3908, 4008, 4108, 4608, 4708, 4808, 4908, 5008, 5108, 5208, 5308, 5408, 5508





# +971 (0) 4 398 9055

Office 2010, City Tower 2 Sheikh Zayed Road, Dubai United Arab Emirates

info@blackoak-re.com

+44 (0) 203 905 5501

71-75 Shelton Street London WC2H 9JQ United Kingdom



